


411

LAKESIDE DISTRICT

122

121

125

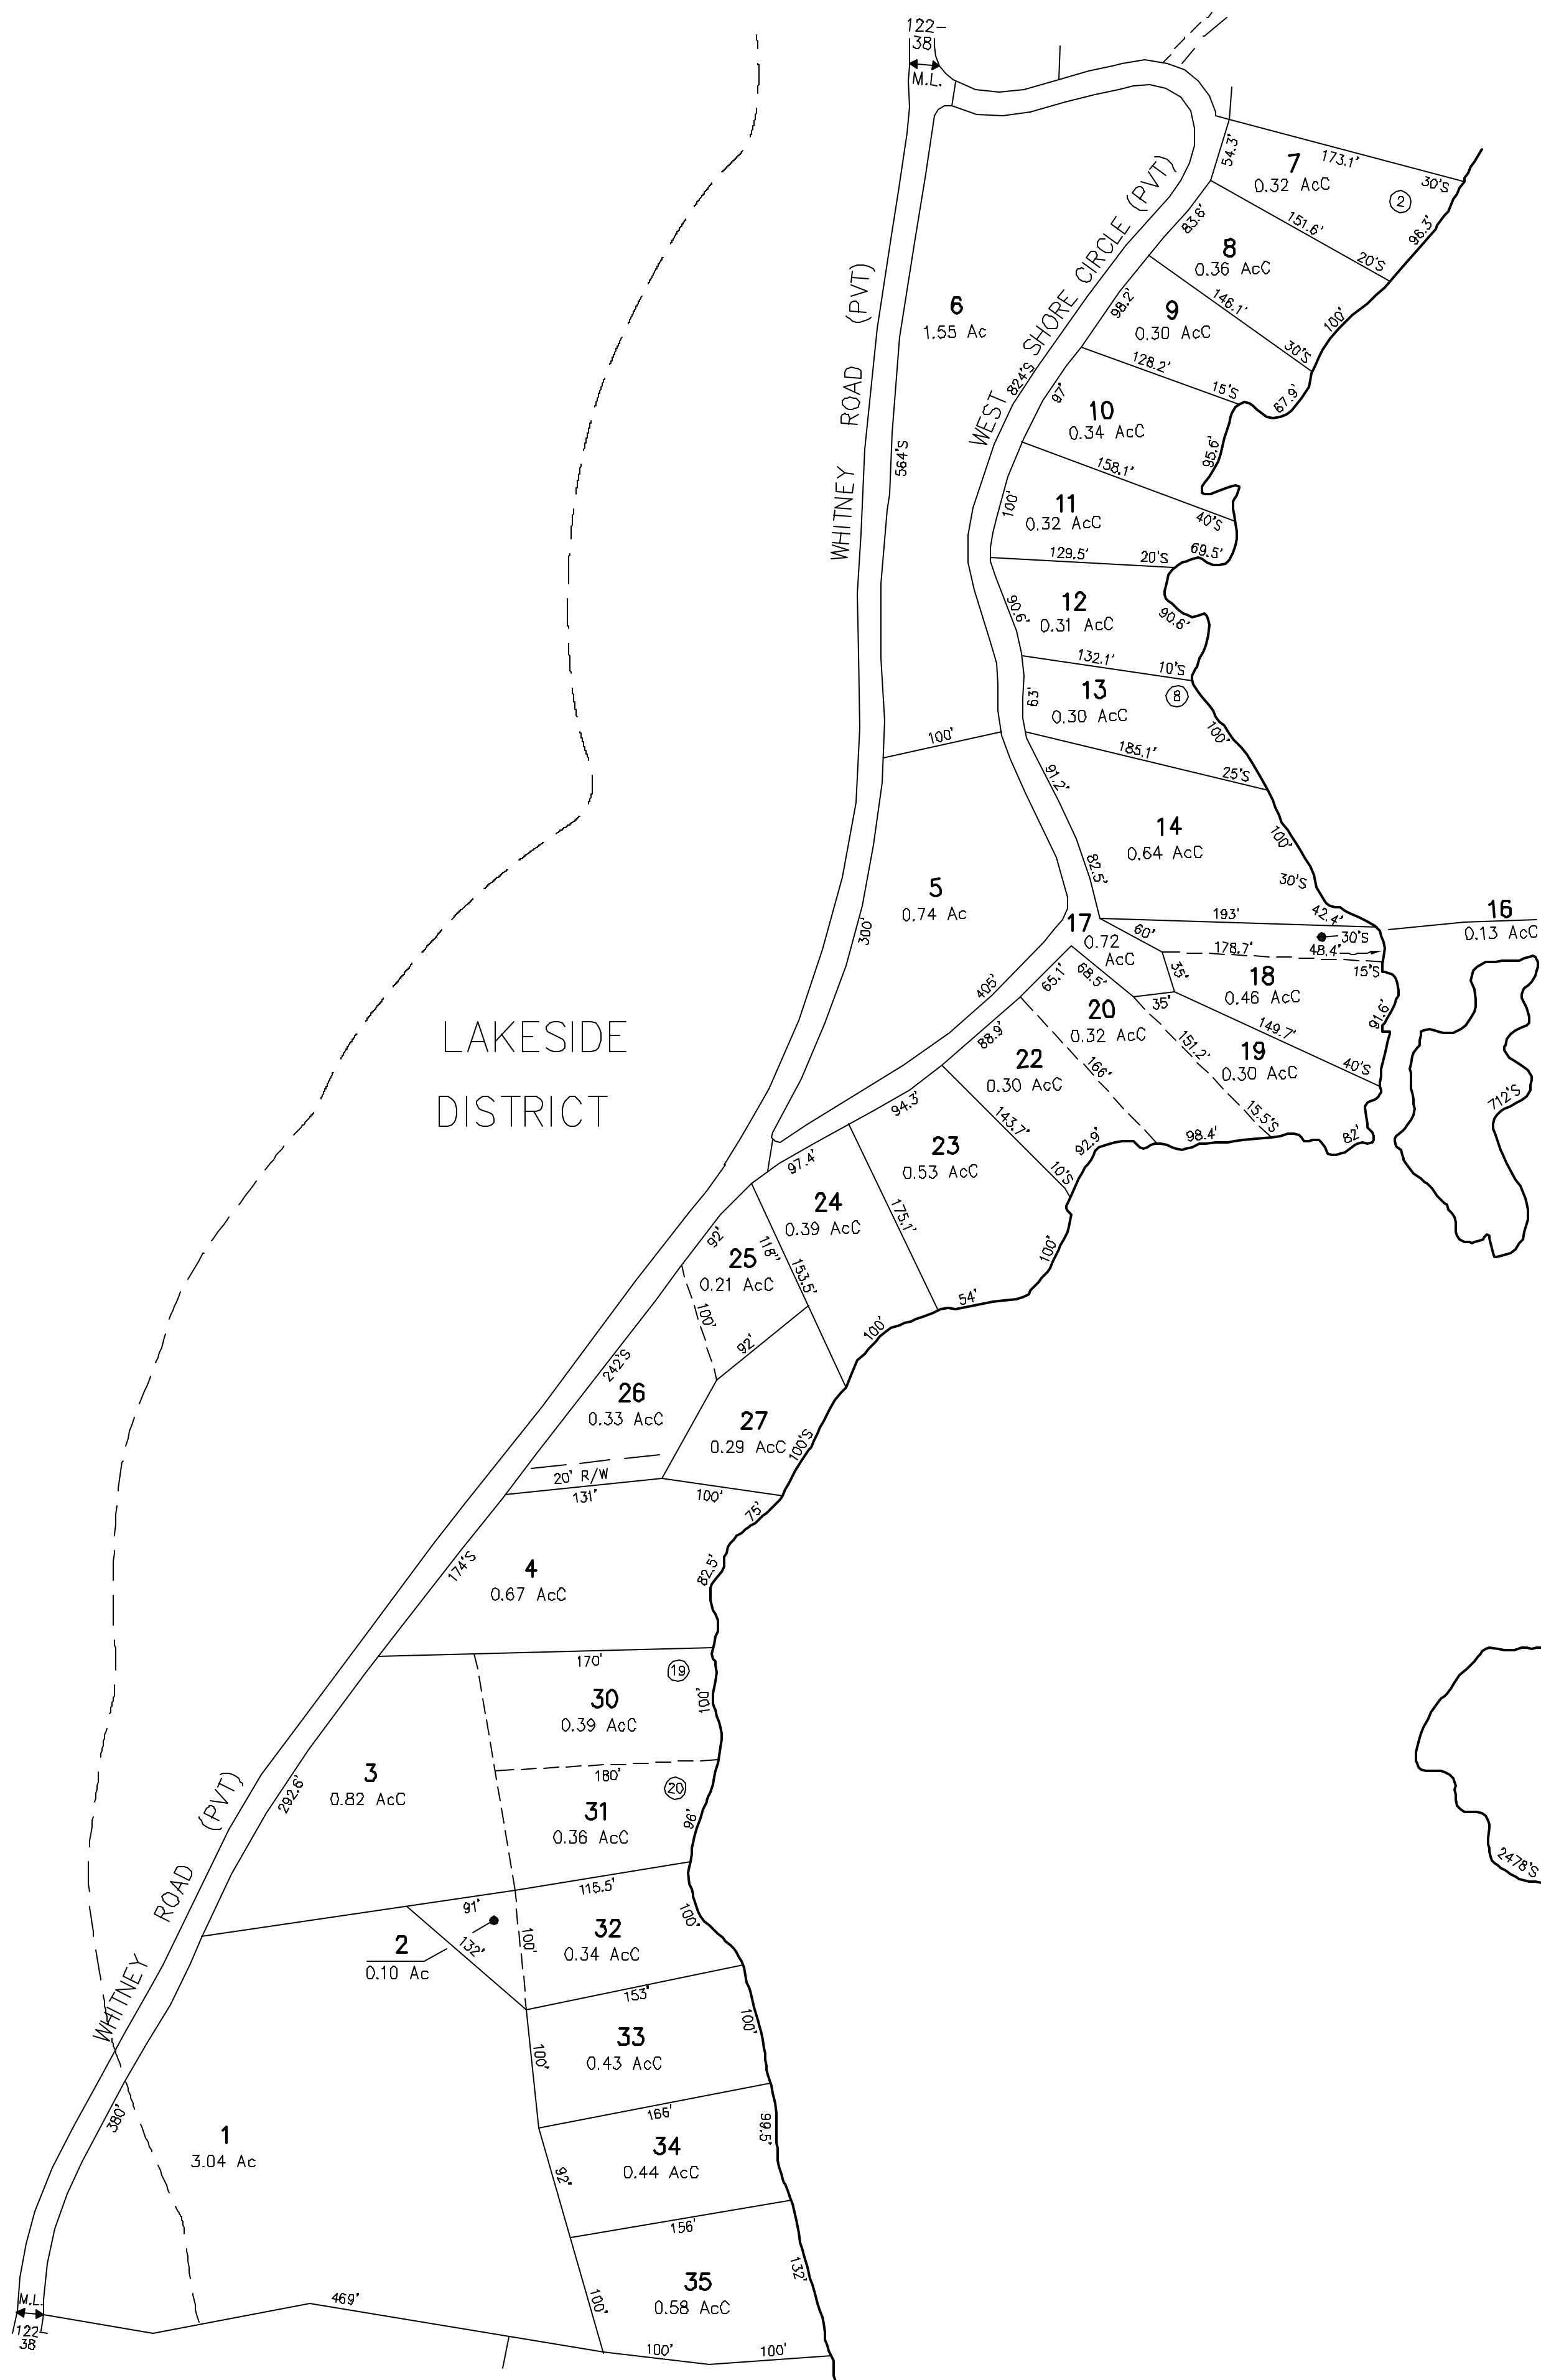

HIGHLAND LAKE

127

127

NO PARCEL 15,21,28,29



DATE FLIGHT

APRIL 27, 1984

DATE DELIVERY


SEPT. 3, 1985

THIS MAP IS FOR ASSESSMENT PURPOSES ONLY. IT IS NOT VALID FOR LEGAL DESCRIPTION NOR CONVEYANCE.

CARTOGRAPHIC Assoc. Inc.
 PROFESSIONAL CONSULTANTS
 MUNICIPAL MAPPING - GIS - PUBLIC WORKS INFORMATION MANAGEMENT
 11 PLEASANT STREET, P.O. BOX 267, LITTLETON, NEW HAMPSHIRE 03561
 (603)444-6768 - 1(800)322-4540 - FAX (603)444-1366 - WWW.CAI-INFO.COM

ADJACENT SHEET No. **102**
 AREA CALCULATED 8 Ac
 AREA SURVEYED 8.3 Ac
 BLOCK LIMIT **02**
 BLOCK NUMBER

LEGEND
 COMMON OWNERSHIP DEVELOPMENT LOT No. OR
 MATCH LINE M.L.
 RIGHT OF WAY R/W
 SCALED DIMENSION S

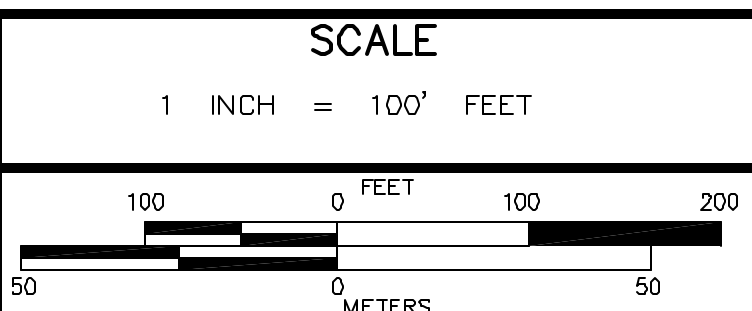

TOWN OF
STODDARD
 REVISED THROUGH

MAP NO.
124